



CERTIFICATE OF SURVEY

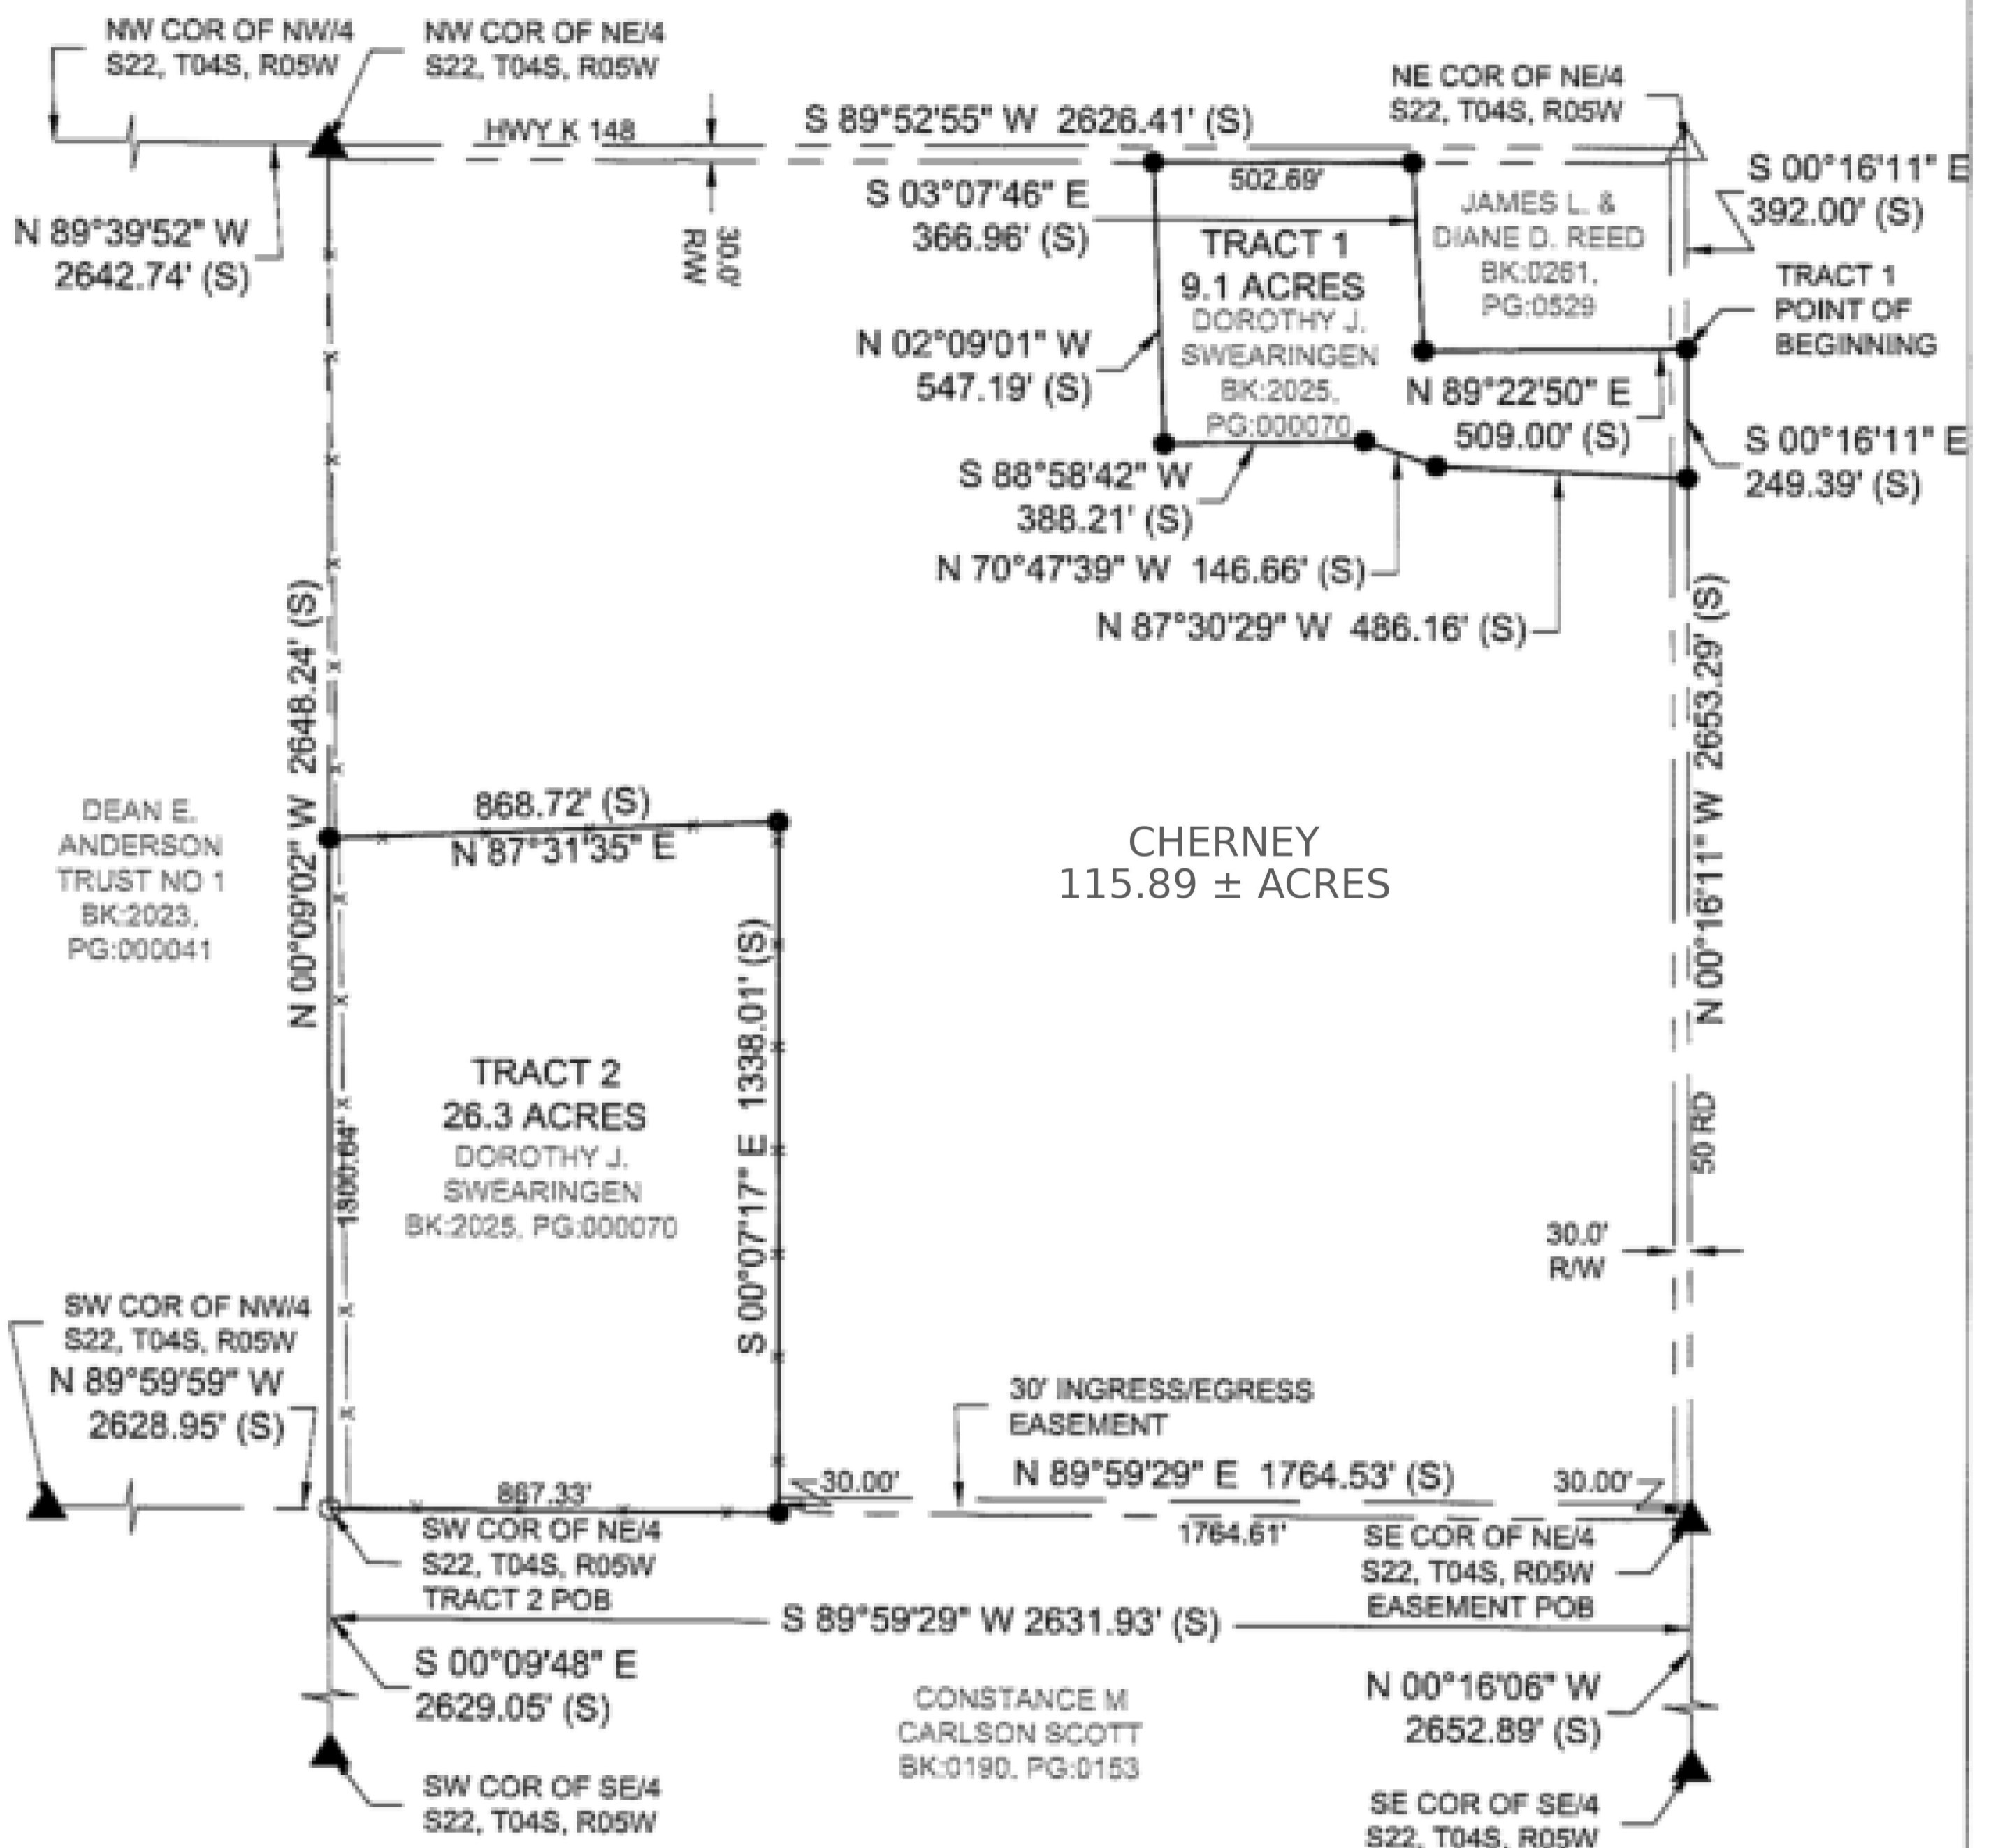

LEGEND

- 1/2"x24" Rebar w/CLS66 Cap Set
- △ Section Corner, NOTE: All section corner monument origins are unknown unless otherwise noted.
- ▲ 1/2"x24" Rebar w/CLS66 Cap Set
- Assumed Bearing
- (S) Surveyed Dimension
- POB Point of Beginning

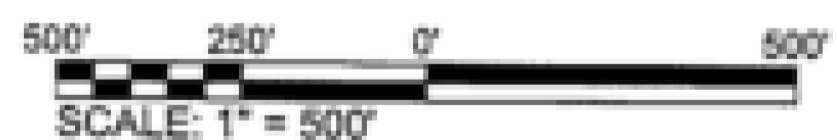

SMH

CONSULTANTS

Civil Engineering • Land Surveying • Landscape Architecture
www.smhconsultants.com

Manhattan, KS - HQ P: (785) 776-0541 • Dodge City, KS P: (620) 255-1952
Kansas City, KS P: (913) 444-9615 • Colorado Springs, CO P: (719) 465-2145

Drawn By:RJC Project #2503-0094/2503-0095 TAC #01